

AIRPORT LAYOUT PLAN

CONSULTANTS

REVISIONS

NO.	DESCRIPTION	DATE
△	C-284, C-295, C-303, C-307, C-308, C-309, C-314, C-316, C-331 AVFLIGHT FBO HANGAR AND PARKING LOTS, ES HANGAR, APRON, AND PARKING LOTS, AVFLIGHT FUEL FARM	8/19/20

DATE ISSUED: OCTOBER 2019
REVIEWED BY: ADN
DRAWN BY: MP
DESIGNED BY: TJM


AEP PROJECT NUMBER
210-0005-000
 © 2018 RS&H, INC.

SHEET TITLE

FUTURE AIRPORT LAND USE DRAWING

SHEET NUMBER
22 OF 30

STATE ID NO. 41-10

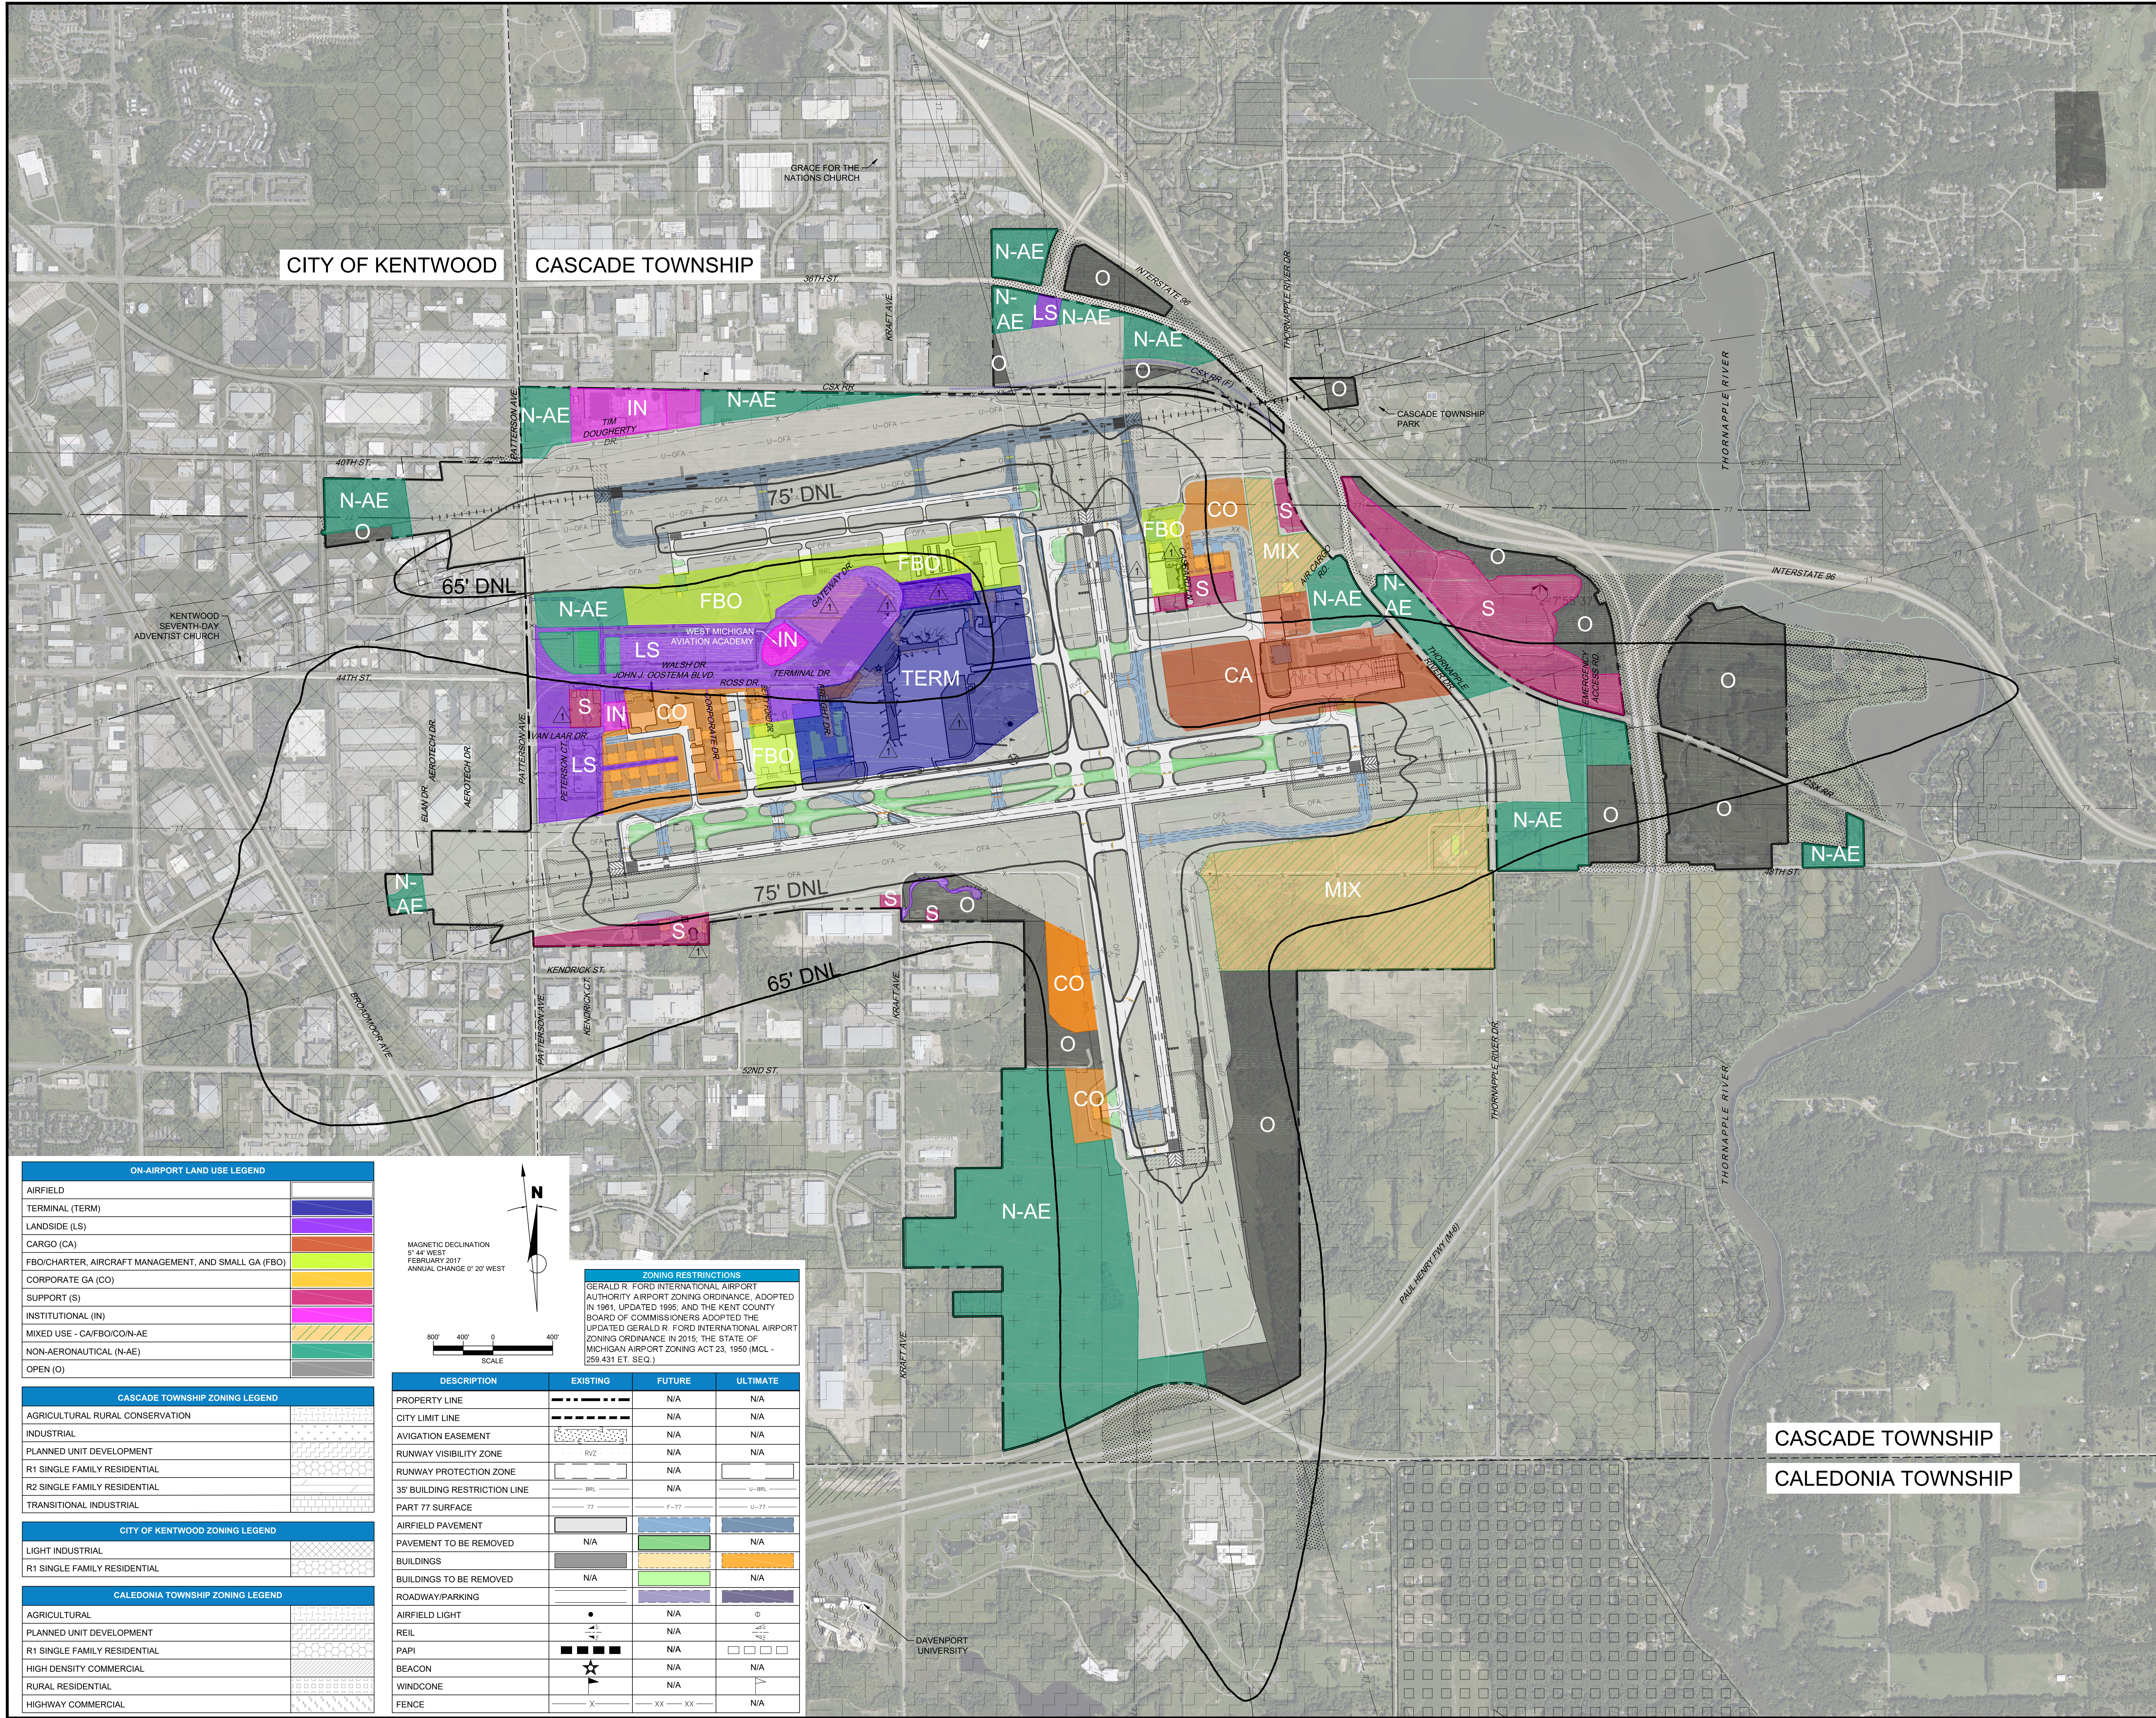

ON-AIRPORT LAND USE LEGEND

AIRFIELD	
TERMINAL (TERM)	
LANDSIDE (LS)	
CARGO (CA)	
FBO/CHARTER, AIRCRAFT MANAGEMENT, AND SMALL GA (FBO)	
CORPORATE GA (CO)	
SUPPORT (S)	
INSTITUTIONAL (IN)	
MIXED USE - CA/FBO/CO/N-AE	
NON-AERONAUTICAL (N-AE)	
OPEN (O)	

CASCADE TOWNSHIP ZONING LEGEND


AGRICULTURAL RURAL CONSERVATION	
INDUSTRIAL	
PLANNED UNIT DEVELOPMENT	
R1 SINGLE FAMILY RESIDENTIAL	
R2 SINGLE FAMILY RESIDENTIAL	
TRANSITIONAL INDUSTRIAL	

CITY OF KENTWOOD ZONING LEGEND

LIGHT INDUSTRIAL	
R1 SINGLE FAMILY RESIDENTIAL	

CALEDONIA TOWNSHIP ZONING LEGEND

AGRICULTURAL	
PLANNED UNIT DEVELOPMENT	
R1 SINGLE FAMILY RESIDENTIAL	
HIGH DENSITY COMMERCIAL	
RURAL RESIDENTIAL	
HIGHWAY COMMERCIAL	

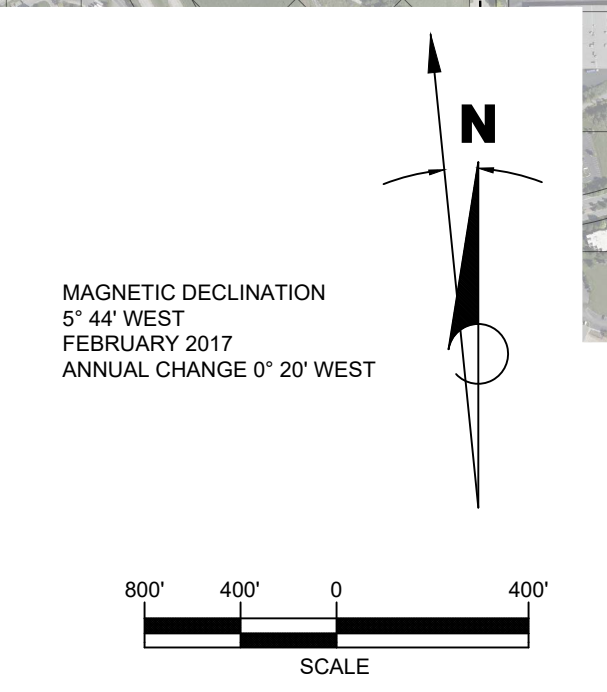

ZONING RESTRICTIONS
 (GERALD R. FORD INTERNATIONAL AIRPORT AUTHORITY AIRPORT ZONING ORDINANCE, ADOPTED IN 1961, UPDATED 1995, AND THE KENT COUNTY BOARD OF COMMISSIONERS ADOPTED THE UPDATED GERALD R. FORD INTERNATIONAL AIRPORT ZONING ORDINANCE IN 2015; THE STATE OF MICHIGAN AIRPORT ZONING ACT 23, 1950 (MCL - 209.431 ET. SEQ.)

DESCRIPTION	EXISTING	FUTURE	ULTIMATE
PROPERTY LINE	---	N/A	N/A
CITY LIMIT LINE	---	N/A	N/A
AVIGATION EASEMENT	---	N/A	N/A
RUNWAY VISIBILITY ZONE	R-VZ	N/A	N/A
RUNWAY PROTECTION ZONE	---	N/A	N/A
35' BUILDING RESTRICTION LINE	BRL	N/A	U-BRL
PART 77 SURFACE	77	F-77	U-77
AIRFIELD PAVEMENT	---	---	---
PAVEMENT TO BE REMOVED	N/A	---	N/A
BUILDINGS	---	---	---
BUILDINGS TO BE REMOVED	N/A	---	N/A
ROADWAY/PARKING	---	---	---
AIRFIELD LIGHT	•	N/A	○
REIL	---	N/A	---
PAPI	---	N/A	---
BEACON	---	N/A	---
WINDCONE	---	N/A	---
FENCE	X	XX	XX